


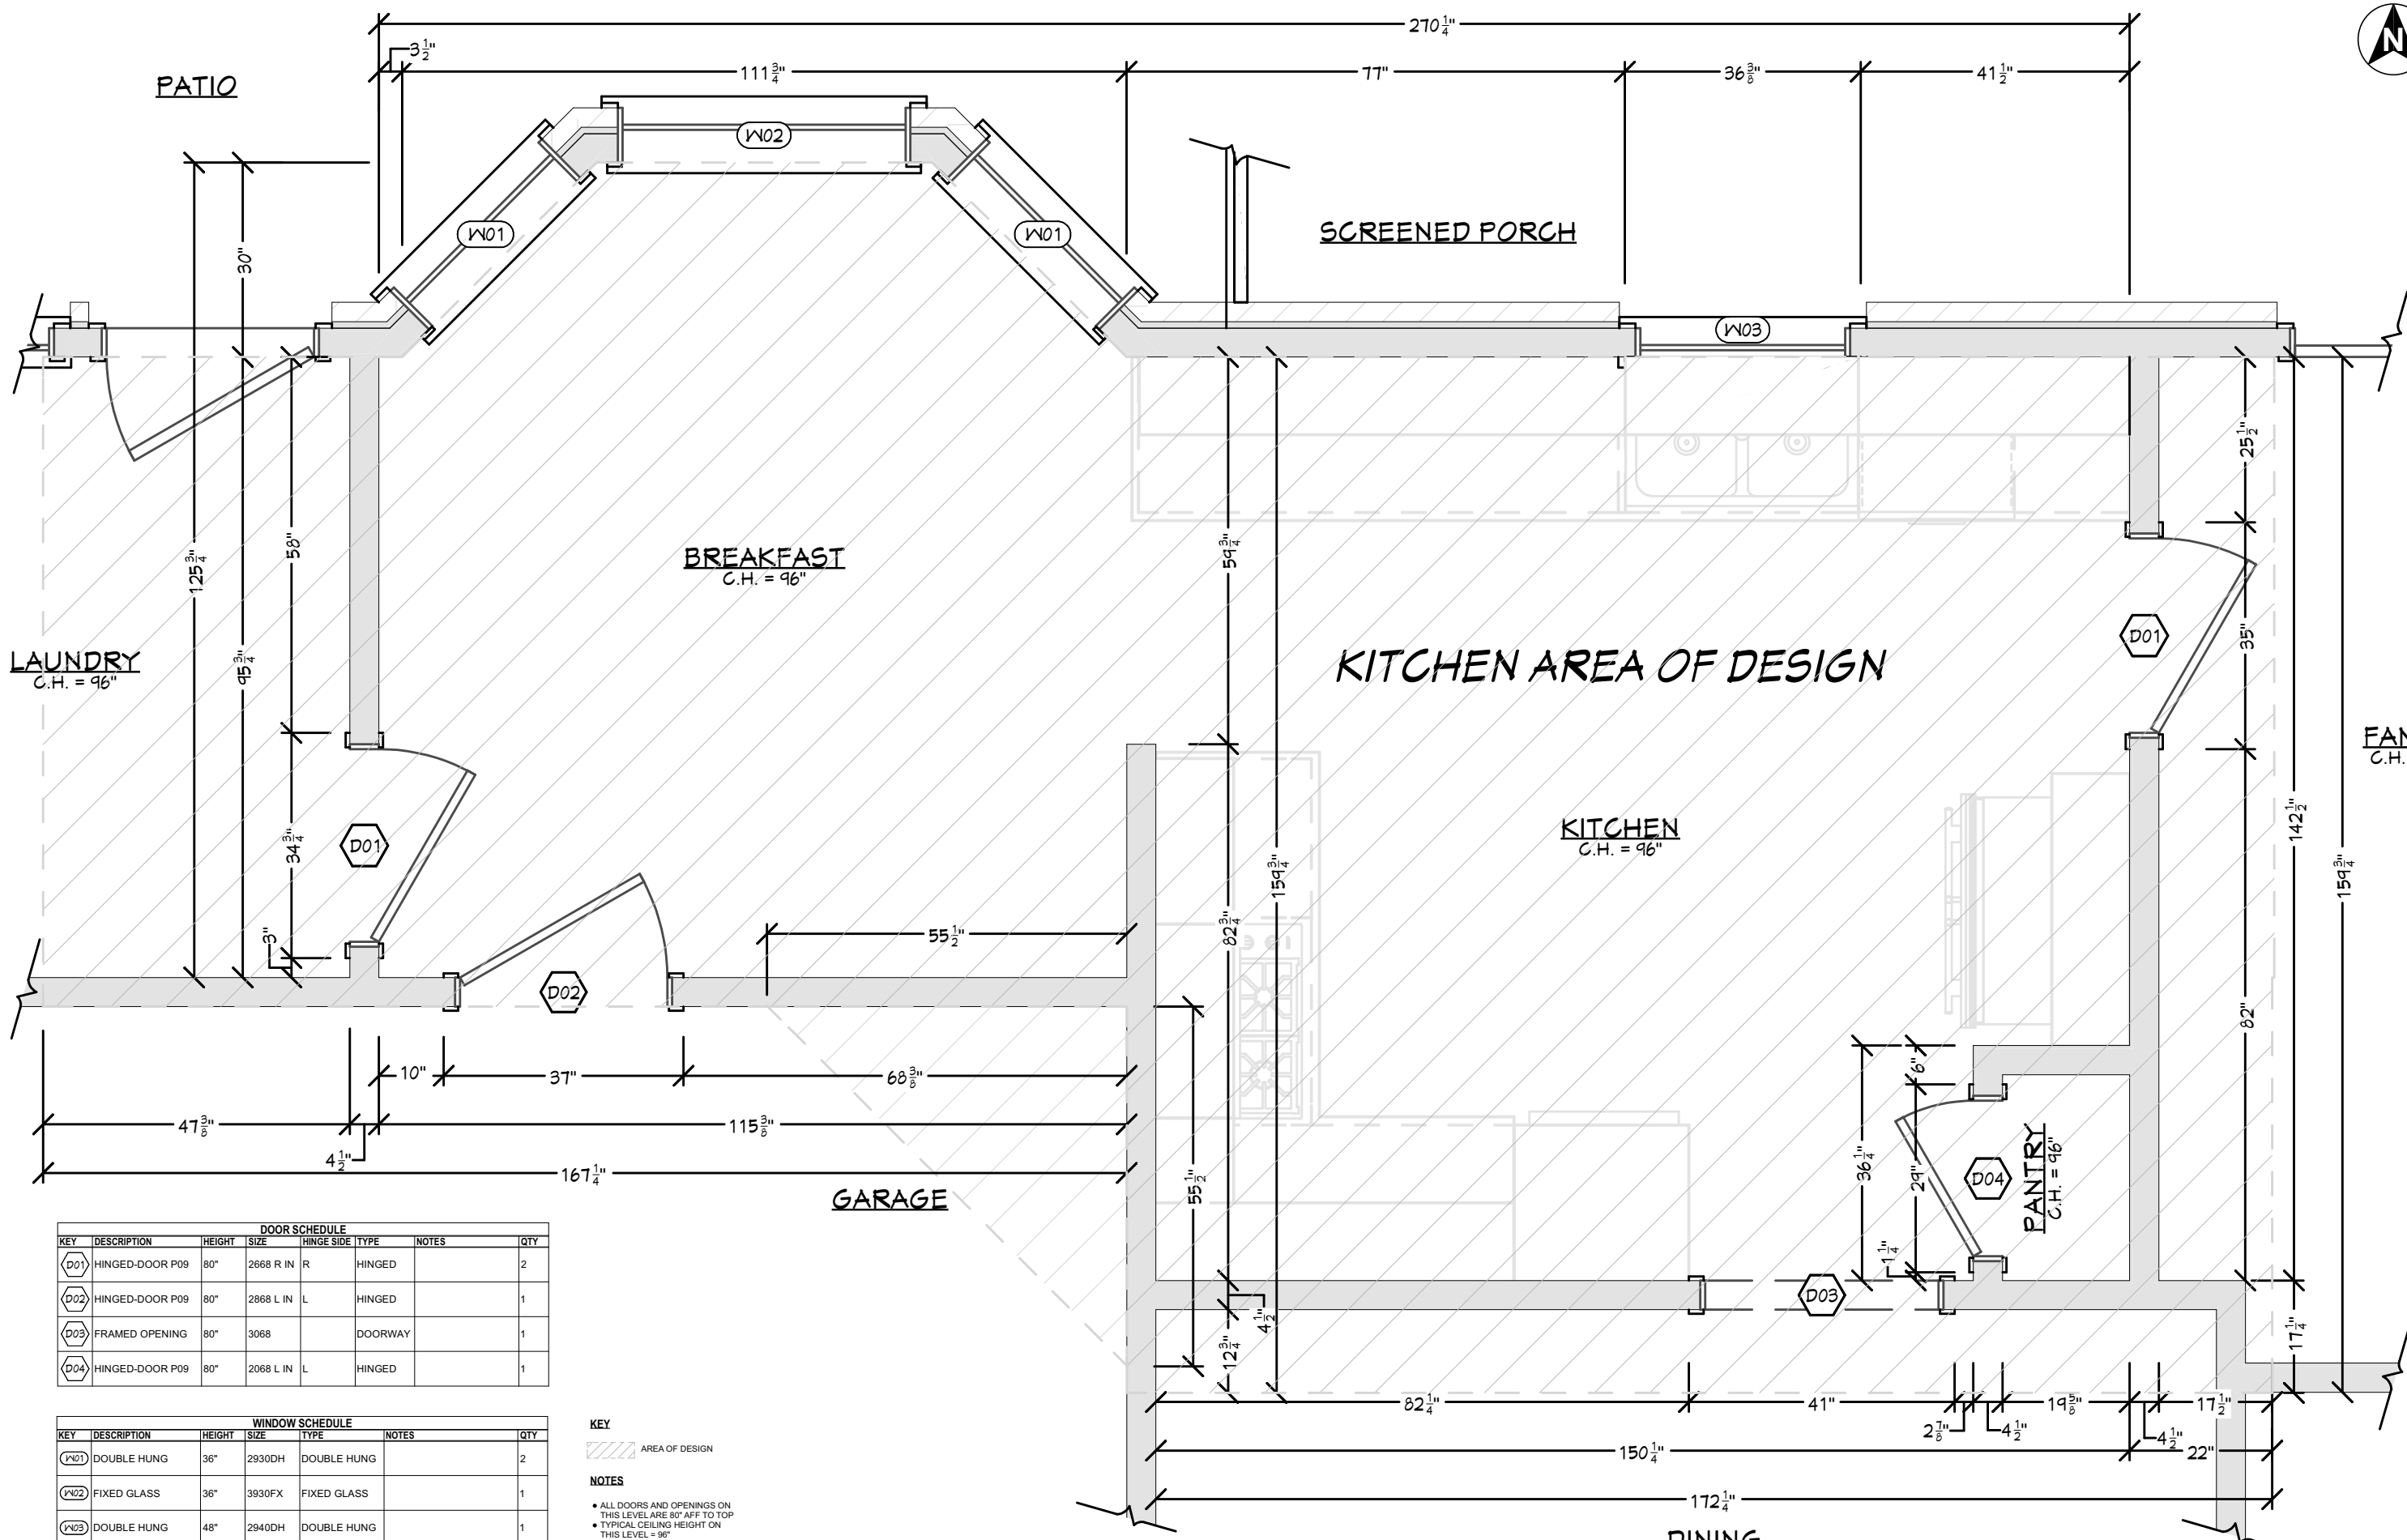

DOOR SCHEDULE						
KEY	DESCRIPTION	HEIGHT	SIZE	HINGE SIDE	TYPE	QTY
D01	HINGED-DOOR P09	80"	2668 R IN	R	HINGED	2
D02	HINGED-DOOR P09	80"	2868 L IN	L	HINGED	1
D03	FRAMED OPENING	80"	3068		DOORWAY	1
D04	HINGED-DOOR P09	80"	2068 L IN	L	HINGED	1

WINDOW SCHEDULE						
KEY	DESCRIPTION	HEIGHT	SIZE	TYPE	NOTES	QTY
W01	DOUBLE HUNG	36"	2930DH	DOUBLE HUNG		2
W02	FIXED GLASS	36"	3930FX	FIXED GLASS		1
W03	DOUBLE HUNG	48"	2940DH	DOUBLE HUNG		1


KEY
AREA OF DESIGN

NOTES
• ALL DOORS AND OPENINGS ON THIS LEVEL ARE 80" AFF TO TOP
• TYPICAL CEILING HEIGHT ON THIS LEVEL = 96"

KITCHEN EXISTING PLAN

SCALE: 1/2" = 1'-0"



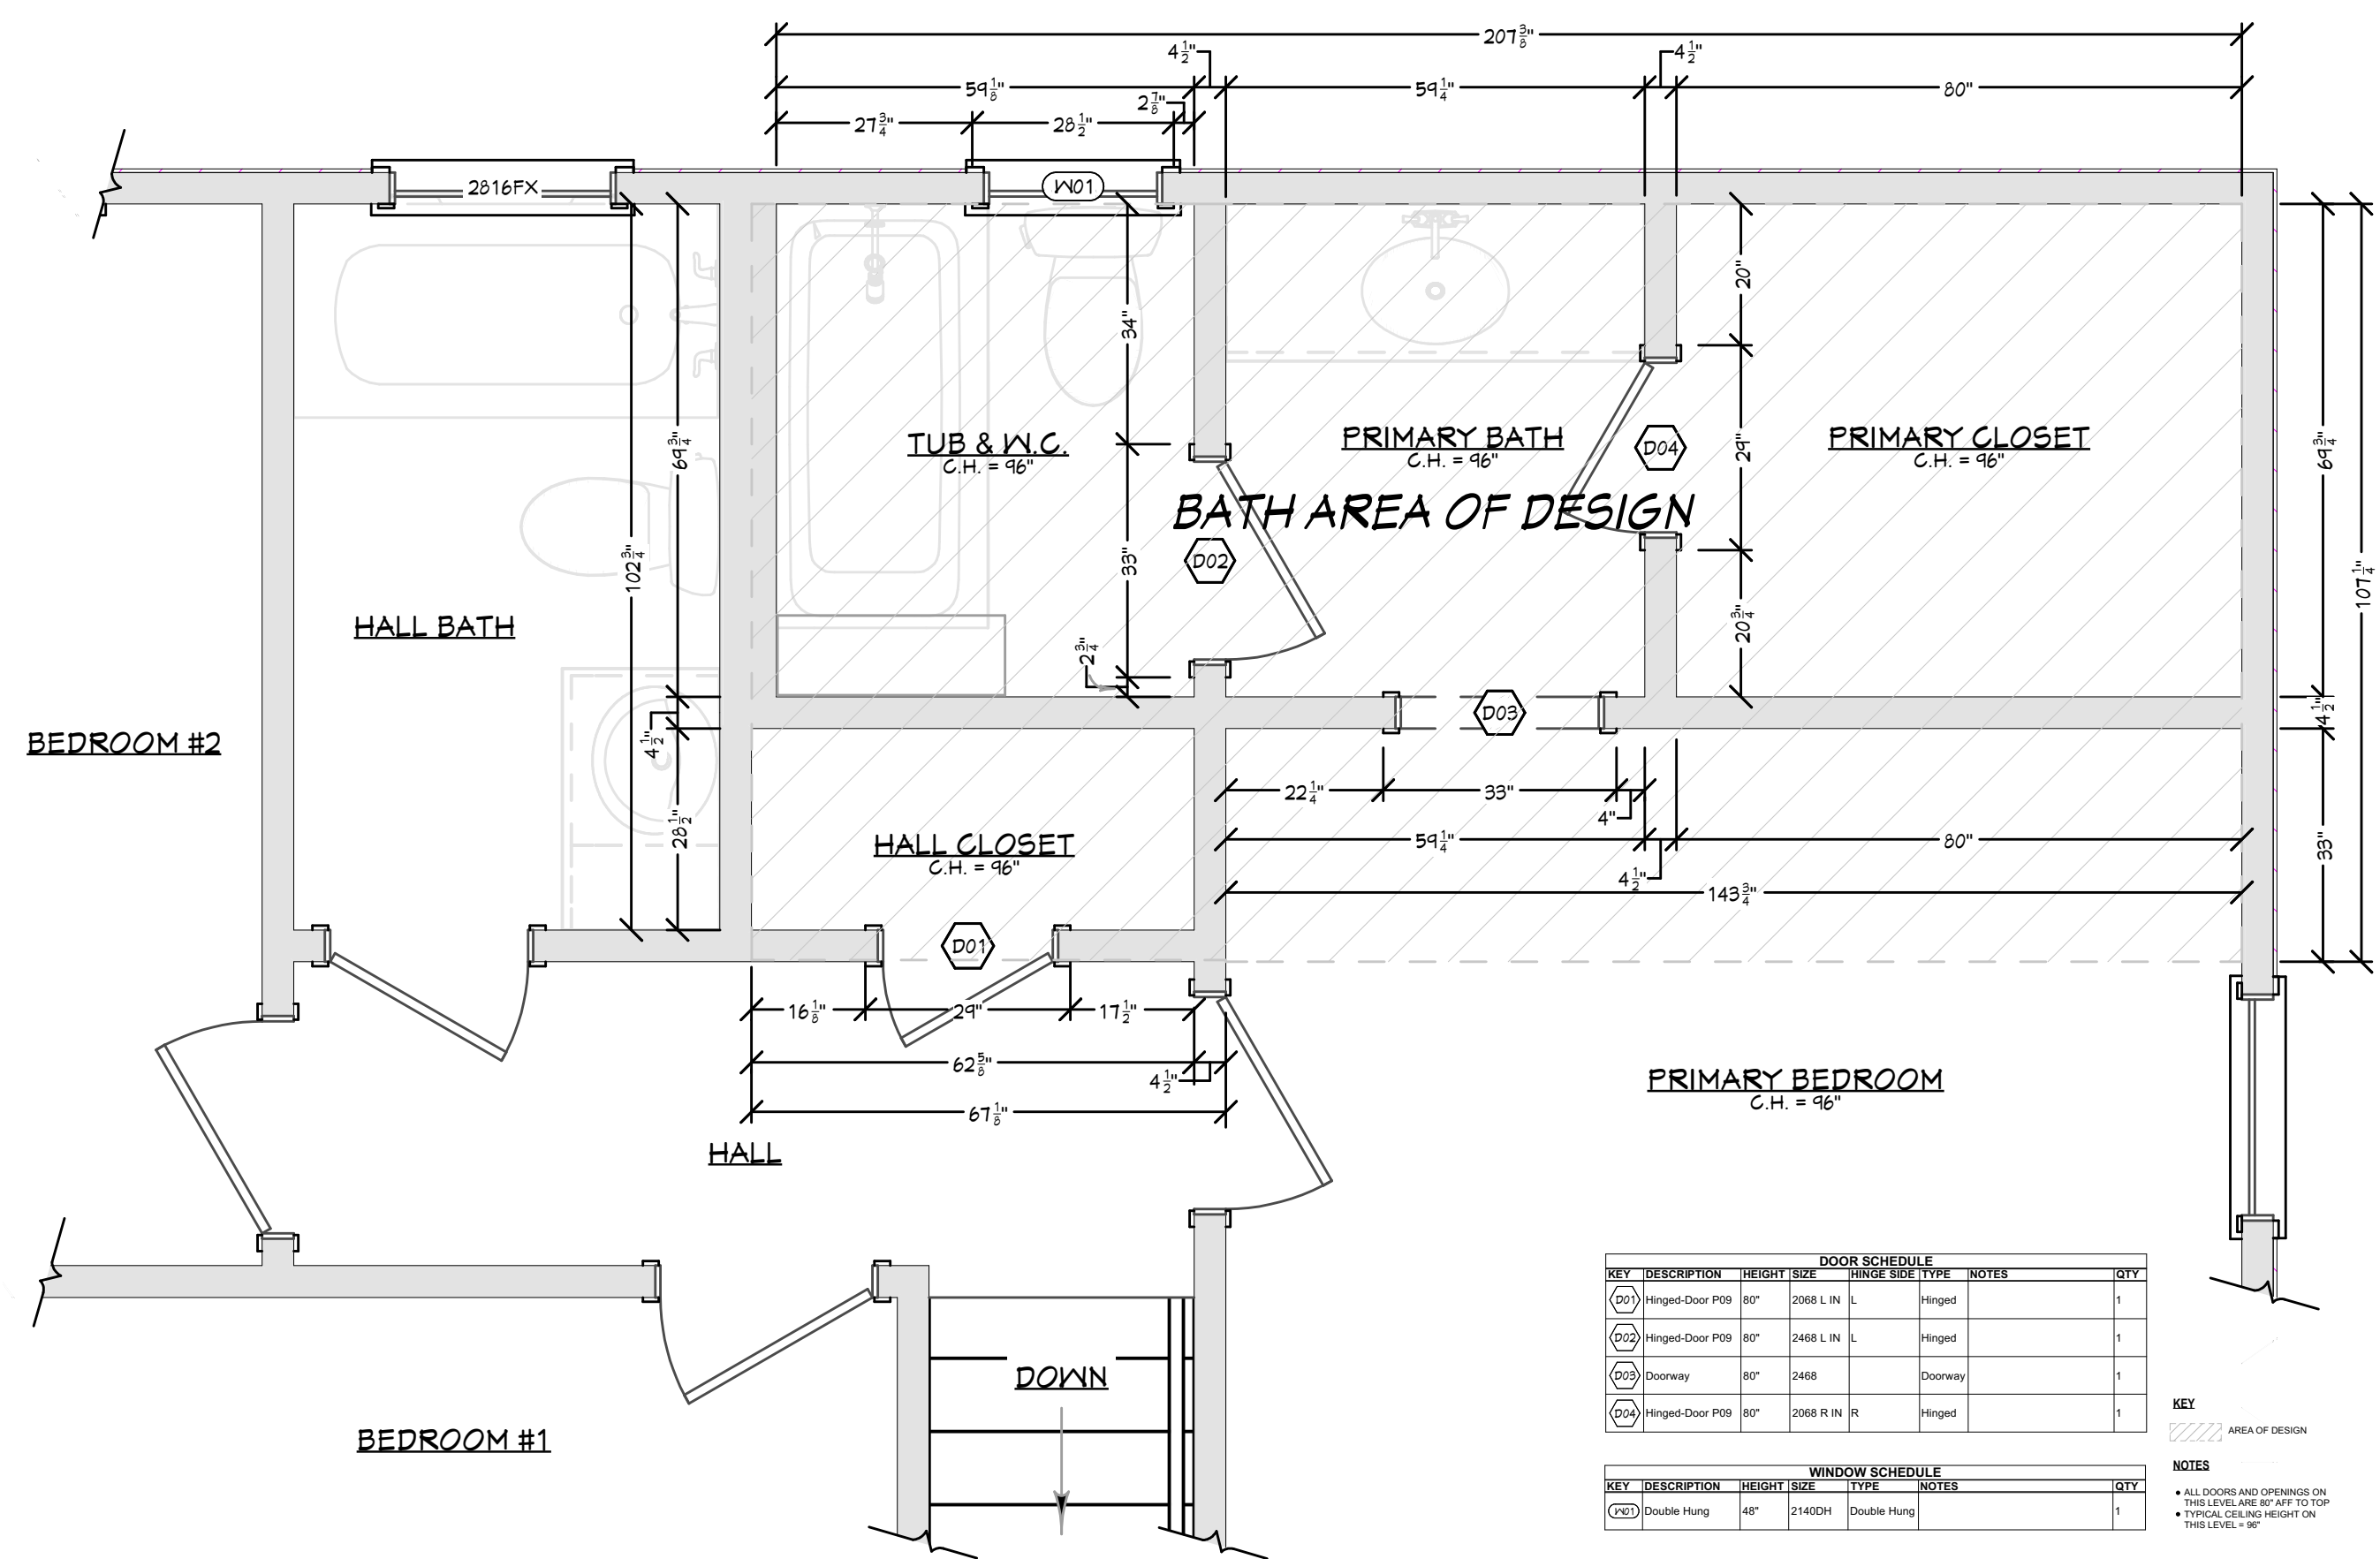


BATH EXISTING PLAN
SCALE: 1/2" = 1'-0"

DOOR SCHEDULE						
KEY	DESCRIPTION	HEIGHT	SIZE	HINGE SIDE	TYPE	NOTES
D01	Hinged-Door P09	80"	2068 L IN	L	Hinged	
D02	Hinged-Door P09	80"	2468 L IN	L	Hinged	
D03	Doorway	80"	2468		Doorway	
D04	Hinged-Door P09	80"	2068 R IN	R	Hinged	
QTY						


WINDOW SCHEDULE					
KEY	DESCRIPTION	HEIGHT	SIZE	TYPE	NOTES
W01	Double Hung	48"	2140DH	Double Hung	
QTY					

- KEY**
- AREA OF DESIGN
- NOTES**
- ALL DOORS AND OPENINGS ON THIS LEVEL ARE 80" AFF TO TOP
 - TYPICAL CEILING HEIGHT ON THIS LEVEL = 96"

MAIN FLOOR

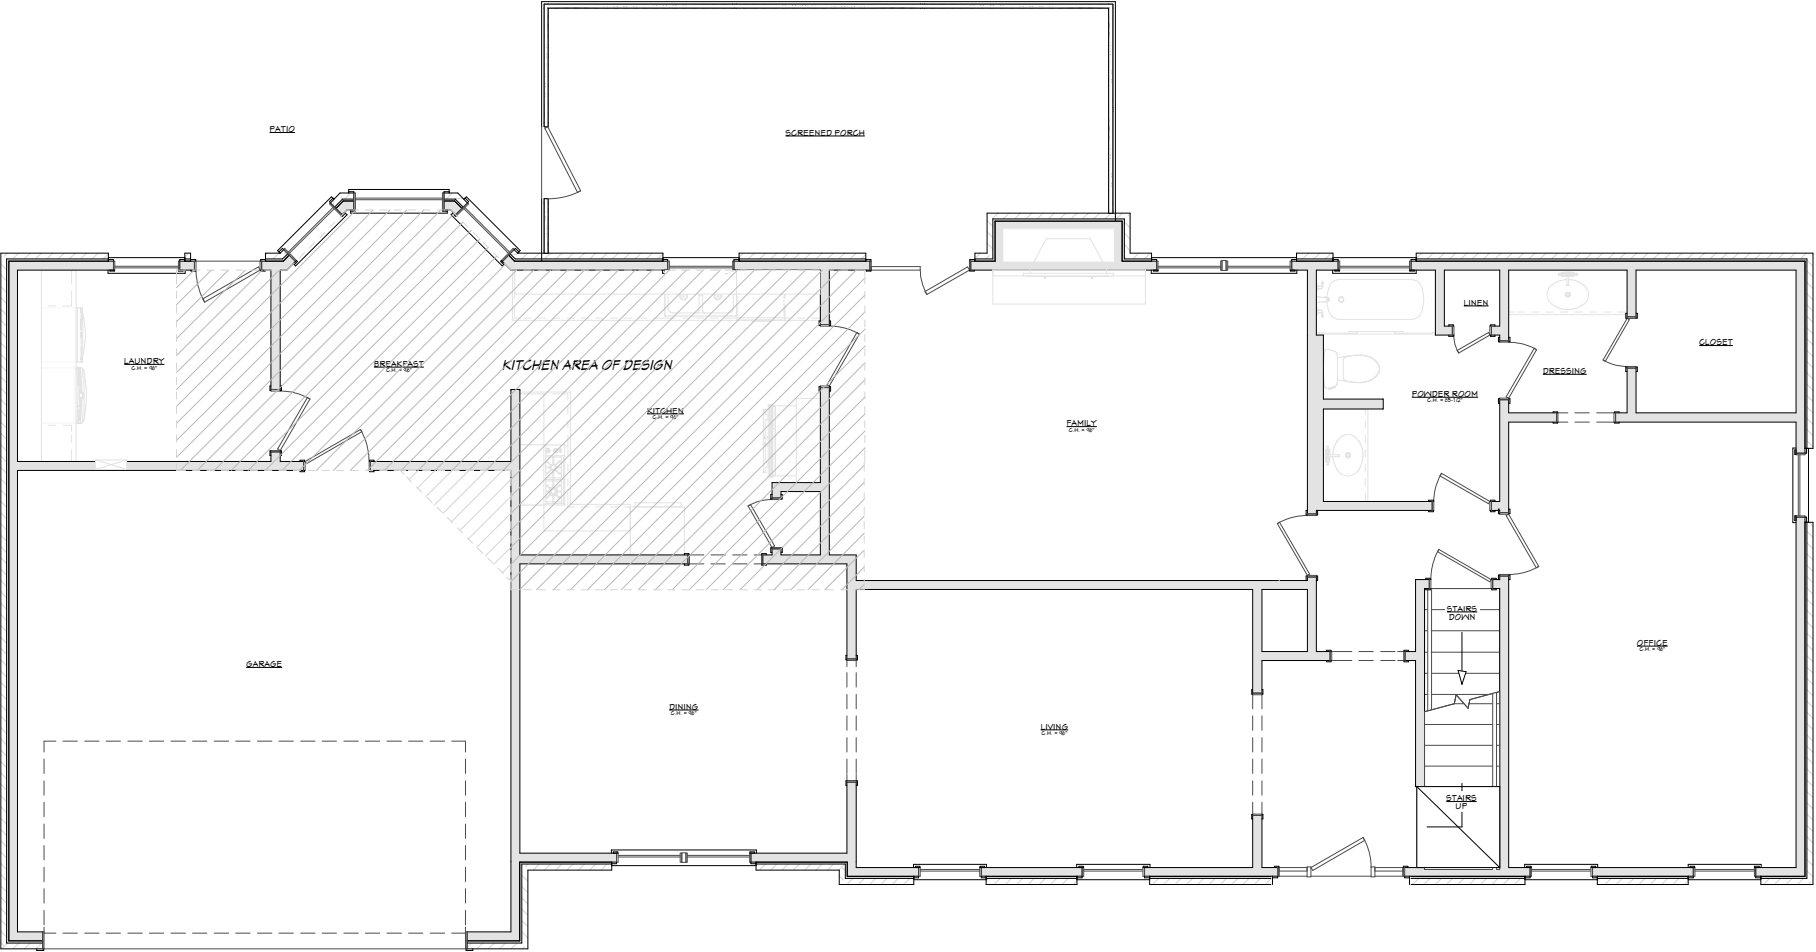

SECOND FLOOR

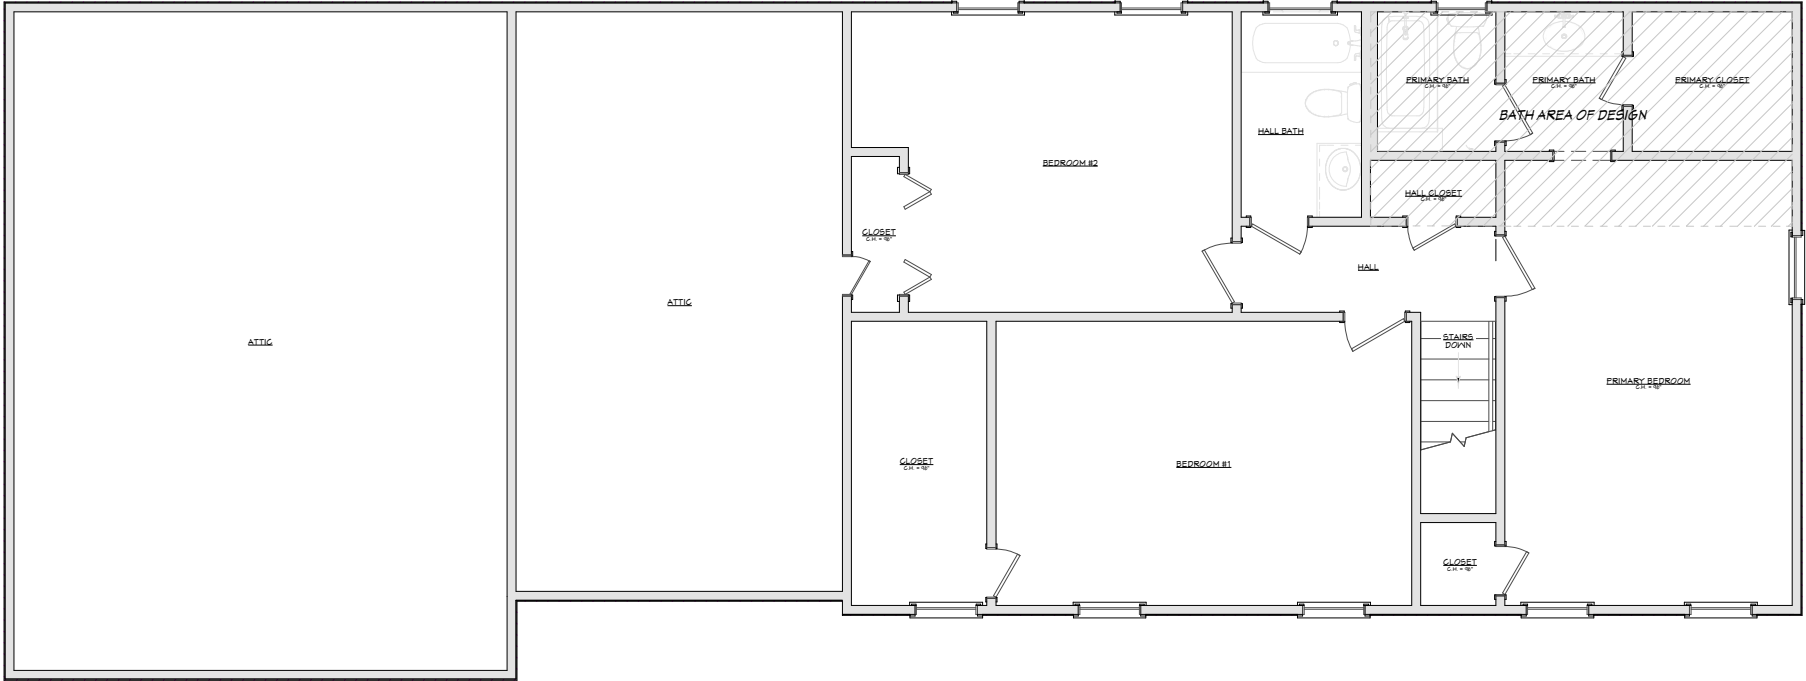

EXISTING HOUSE PLANS

SCALE: 1/8" = 1'-0"

